


南立面図

採光補正係数 掃き出し窓
 B type $2.810 / 6.397 \times 6 - 1.4 = 1.2356$ ∴ 1.23

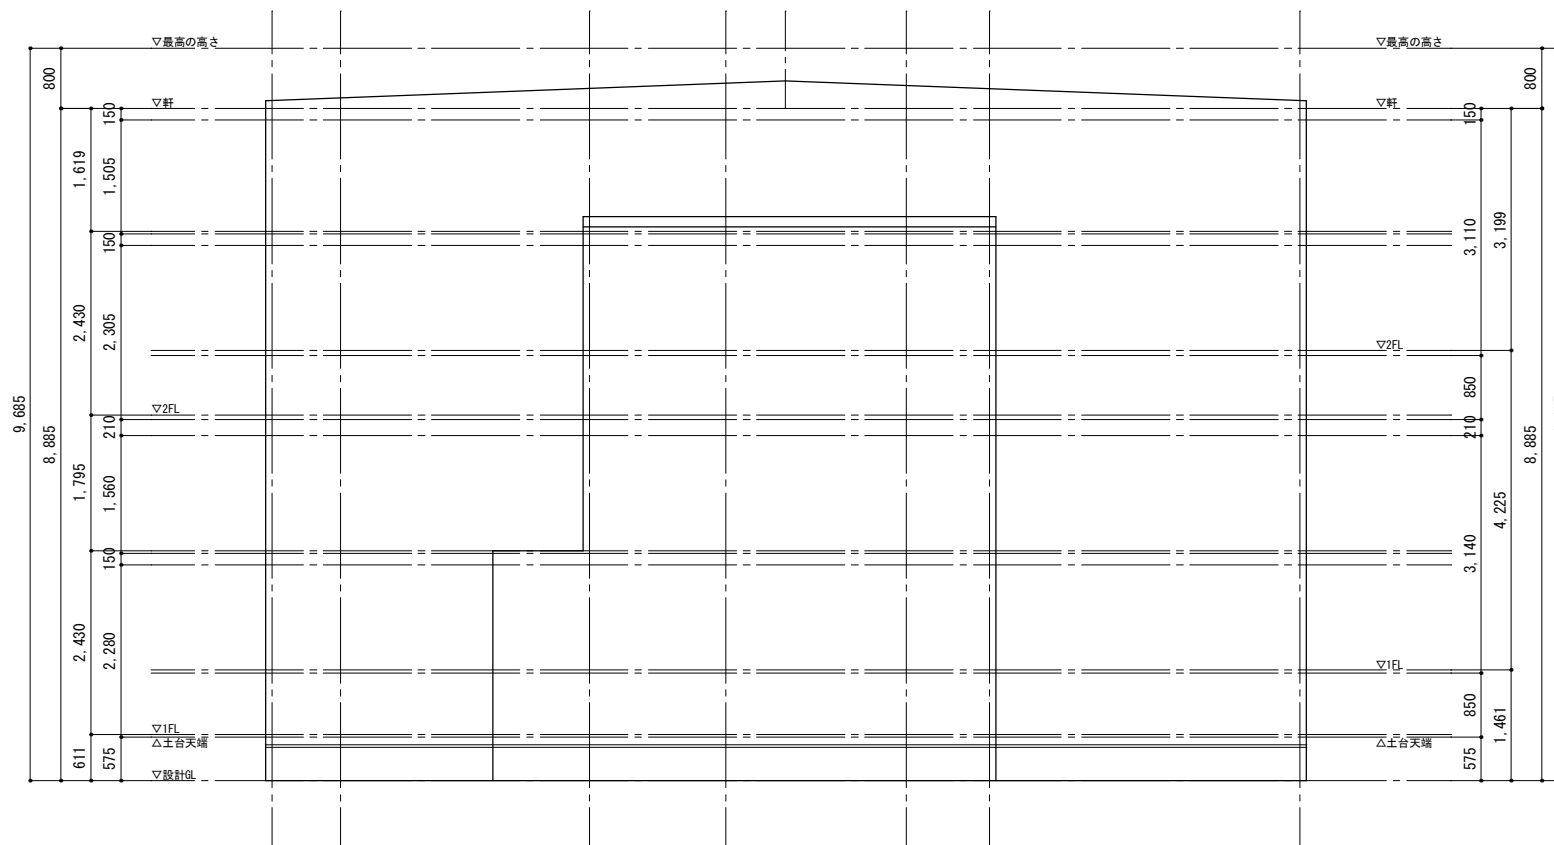

西立面図