


北立面図

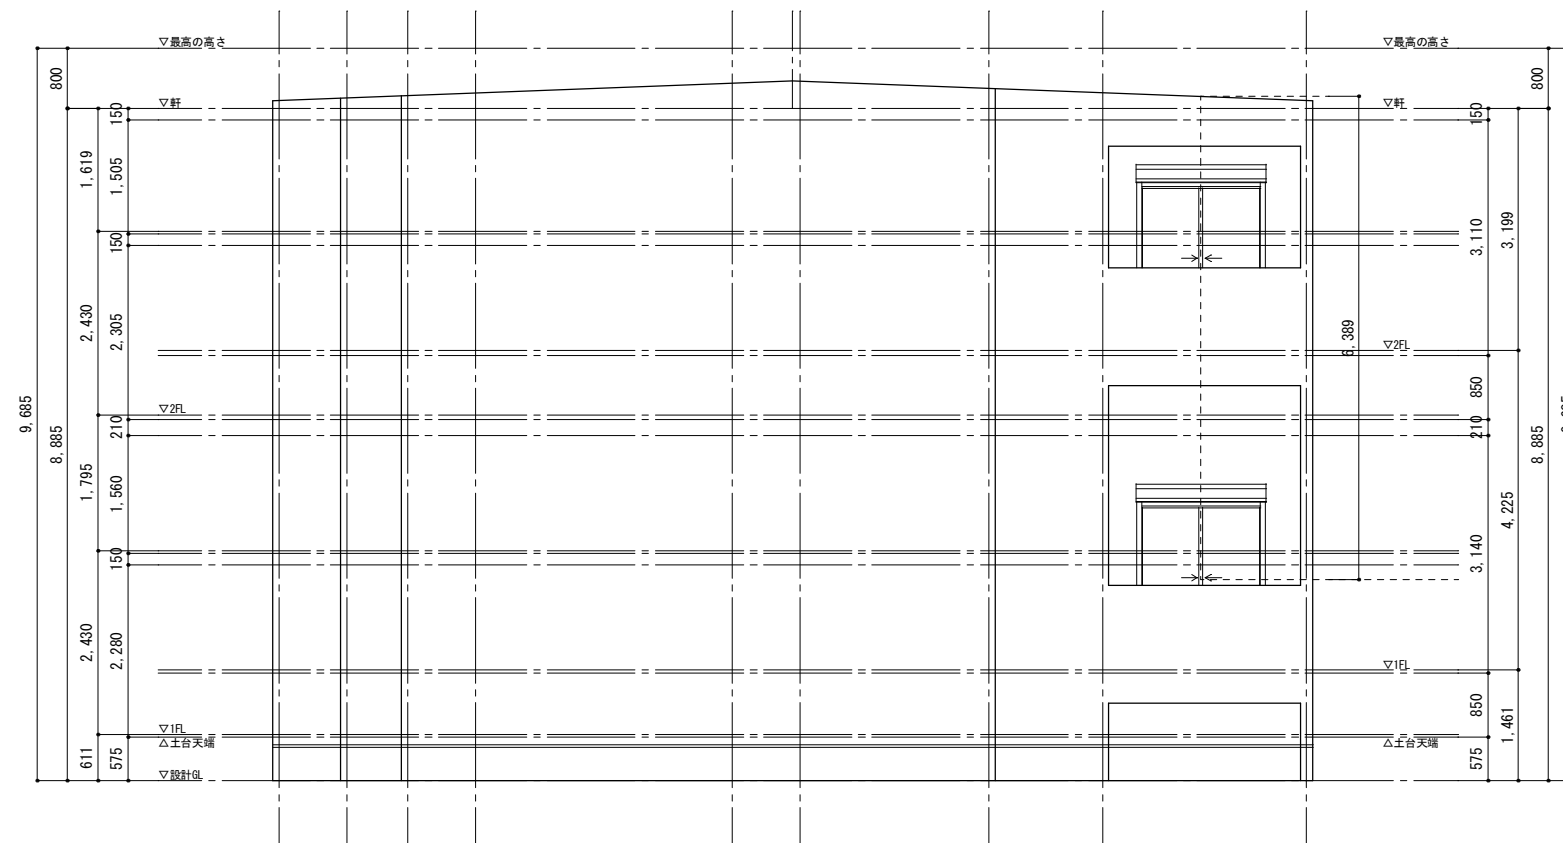

東立面図

採光補正係数 掃き出し窓
 C type $1.910 / 6.389 \times 6 - 1.4 = 0.3937$.:0.39